


PROJECT DATA





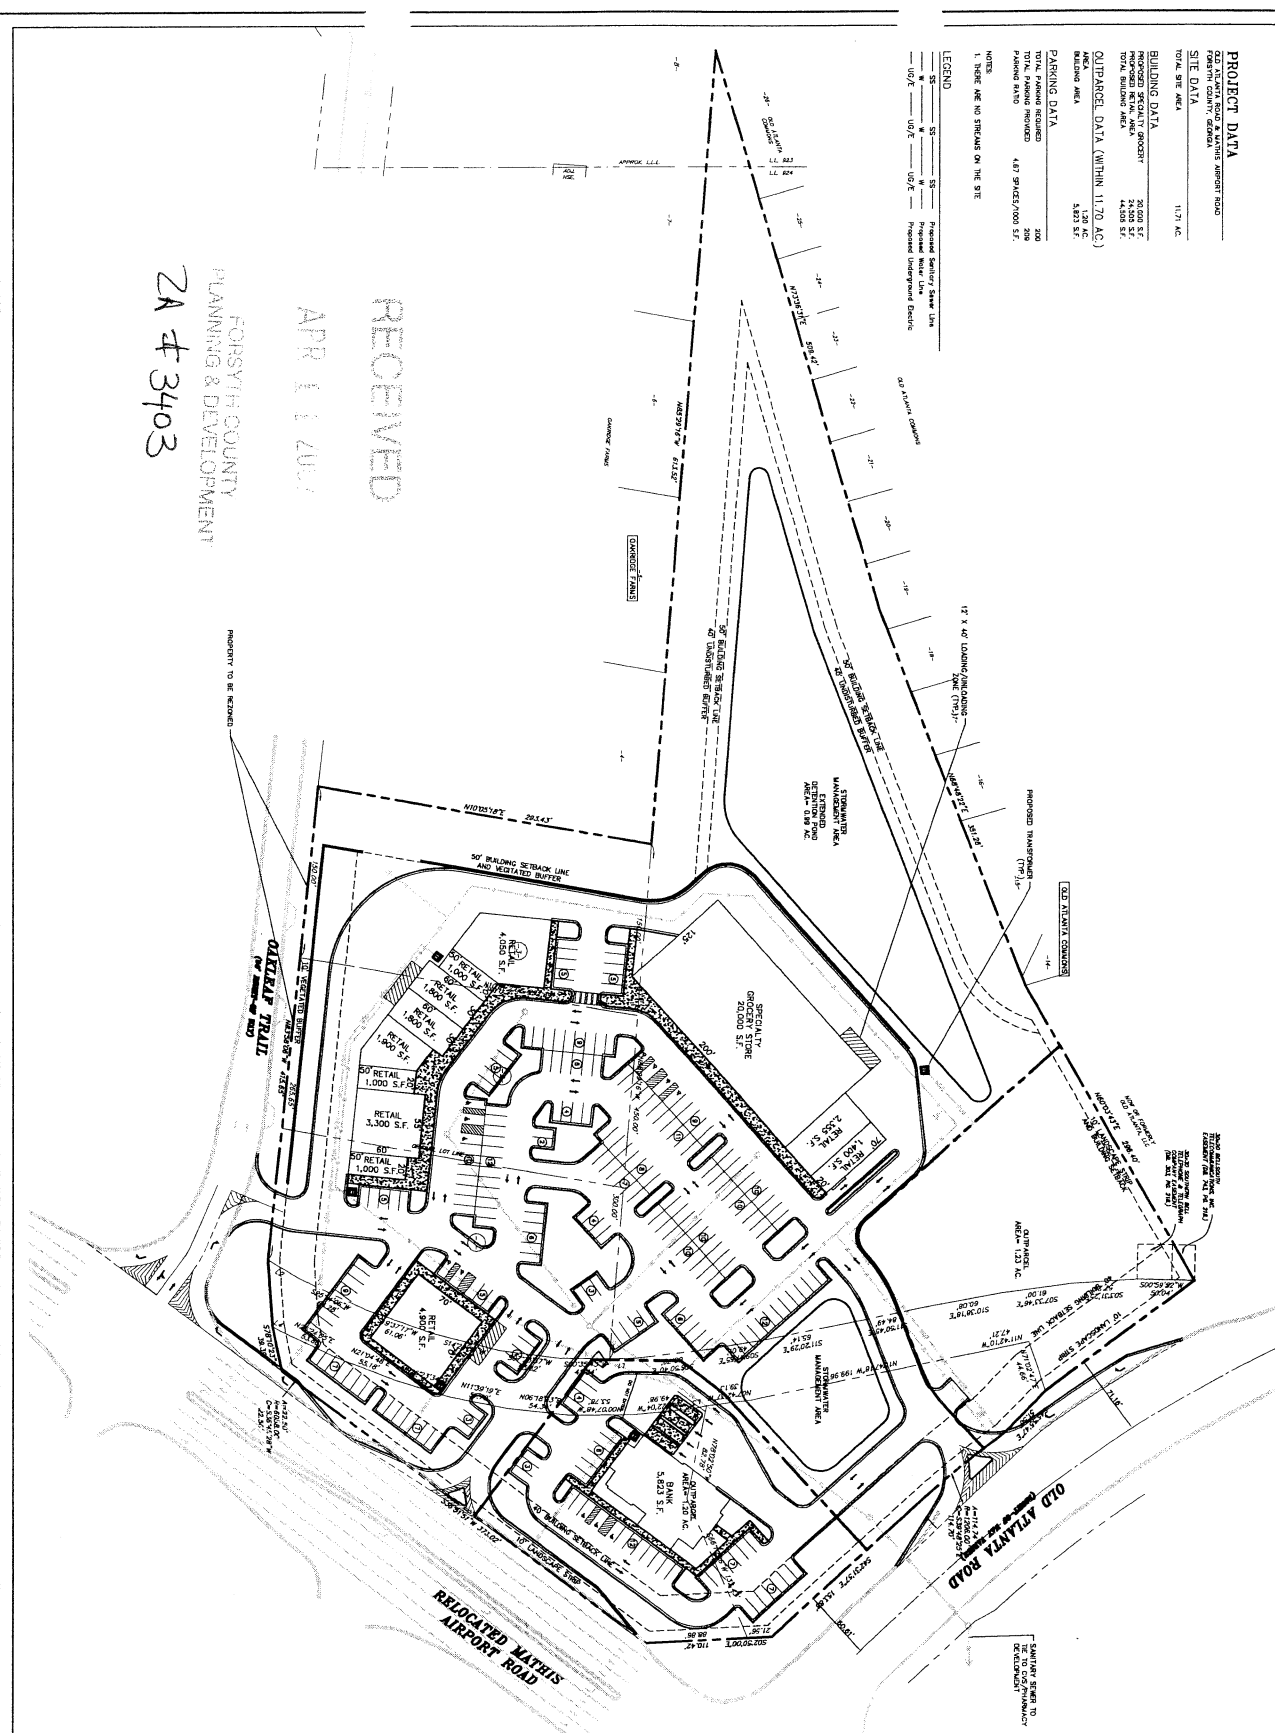

RECEIVED
 APR 11 2007
 FORSYTH COUNTY
 PLANNING & DEVELOPMENT
 ZA # 3403

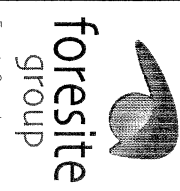

ForeSite Group, Inc.
 5185 Peachtree Pkwy
 Suite 240
 Norcross, GA 30092
 01770.3681.3999
 01770.3681.9444
 www.foresitedevelopment.com

SCALE:
 1" = 50'

PROJECT:
 MATHIS AIRPORT
 MARKETPLACE

PREPARED BY:
 HANCOCK GROUP PARTNERS, LLP

CONTACT:

REVISIONS:

DATE:

PROJECT NUMBER: 016.006



DATE: 4/9/07


TITLE: ZONING PLAN

SHEET NUMBER: 1 OF 1

SCALE IN FEET: 1" = 50'

AS/FILE NUMBER: 016.006

Exhibit B

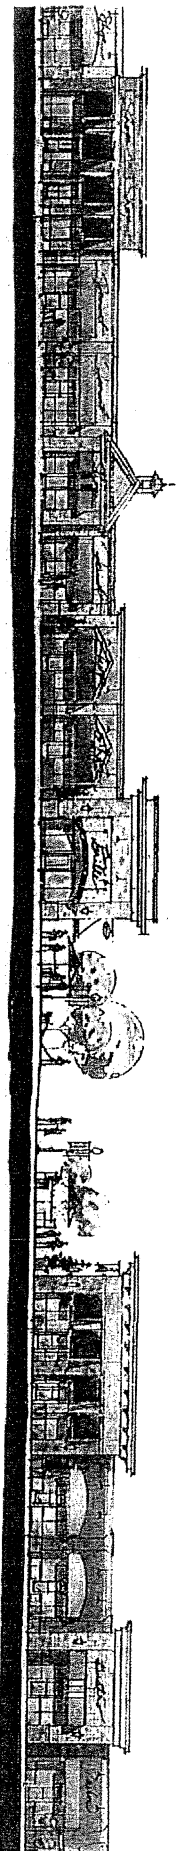

RECEIVED

MAY 29 2007

PLANNING & DEVELOPMENT